



SCHERMERHORN STREET 80' (WIDE)

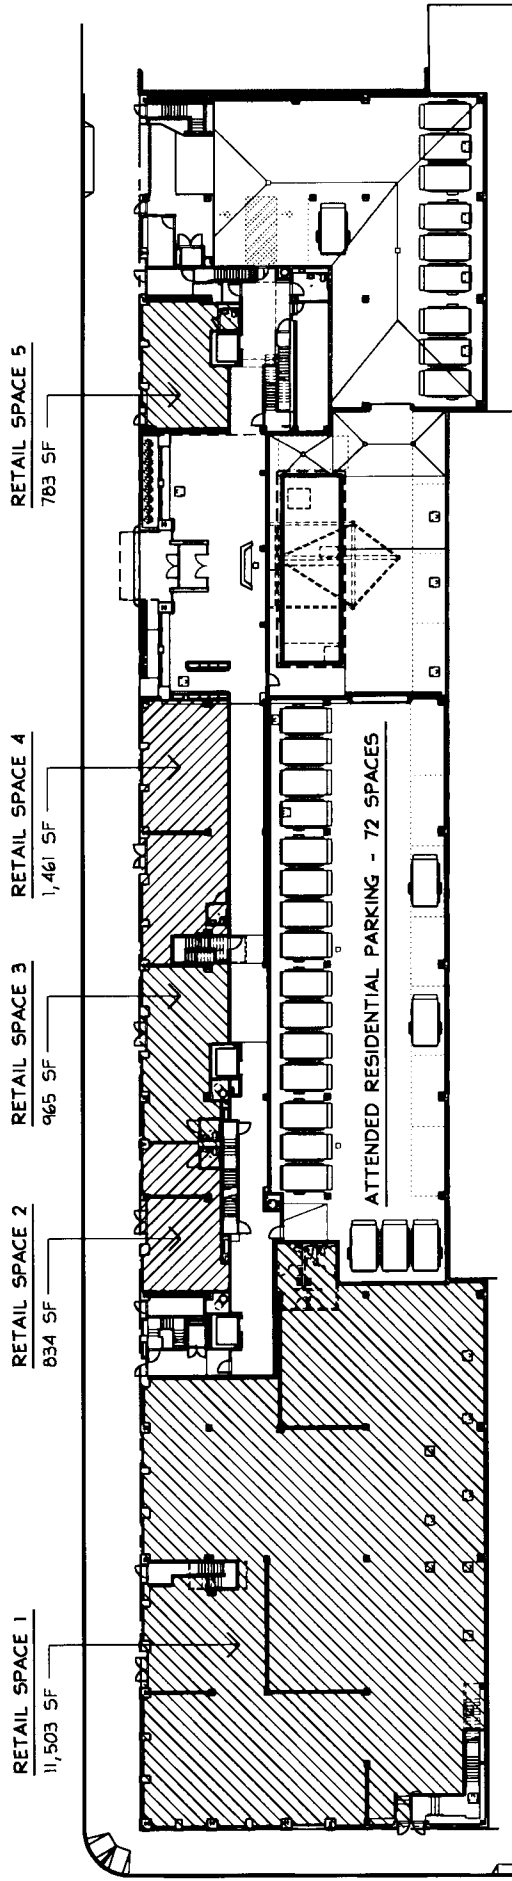

HOTT STREET 50' (WIDE)

**200 SCHERMERHORN STREET:
RETAIL KEY PLAN**

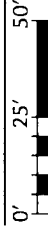

Title: RETAIL KEY PLAN		Scale: 1" = 50'-0"	A-1
Drawn: KB		Date: 1-10-06	
DATE: 1-10-06			

A site location map showing the building's location at the intersection of Schermerhorn Street and State Street. Bond Street is shown to the north and Hott Street to the west. The building footprint is highlighted in the map.

Site Location Plan

STATE RENAISSANCE COURT
BROOKLYN, NEW YORK


STATE RENAISSANCE, LLC, DEVELOPER
139 SAINT FELIX STREET, BROOKLYN, NY 11217
TEL (718) 852-8553 / FAX (718) 855-6494

JAMES McCULLAR
& ASSOCIATES ARCHITECTS
268 WEST 73RD STREET, NEW YORK, NY 10023
TEL (212) 877-9300 / FAX (212) 877-9300

GLEIT ENGINEERING
GROUP, P.C. STRUCTURAL
& M/E/P CONSULTANT
520 46TH AVENUE, NEW YORK, NY 10018
TEL (212) 239-6651 / FAX (212) 629-5429

SCHERMERHORN STREET 80' (WIDE)

HOTT STREET 50' (WIDE)

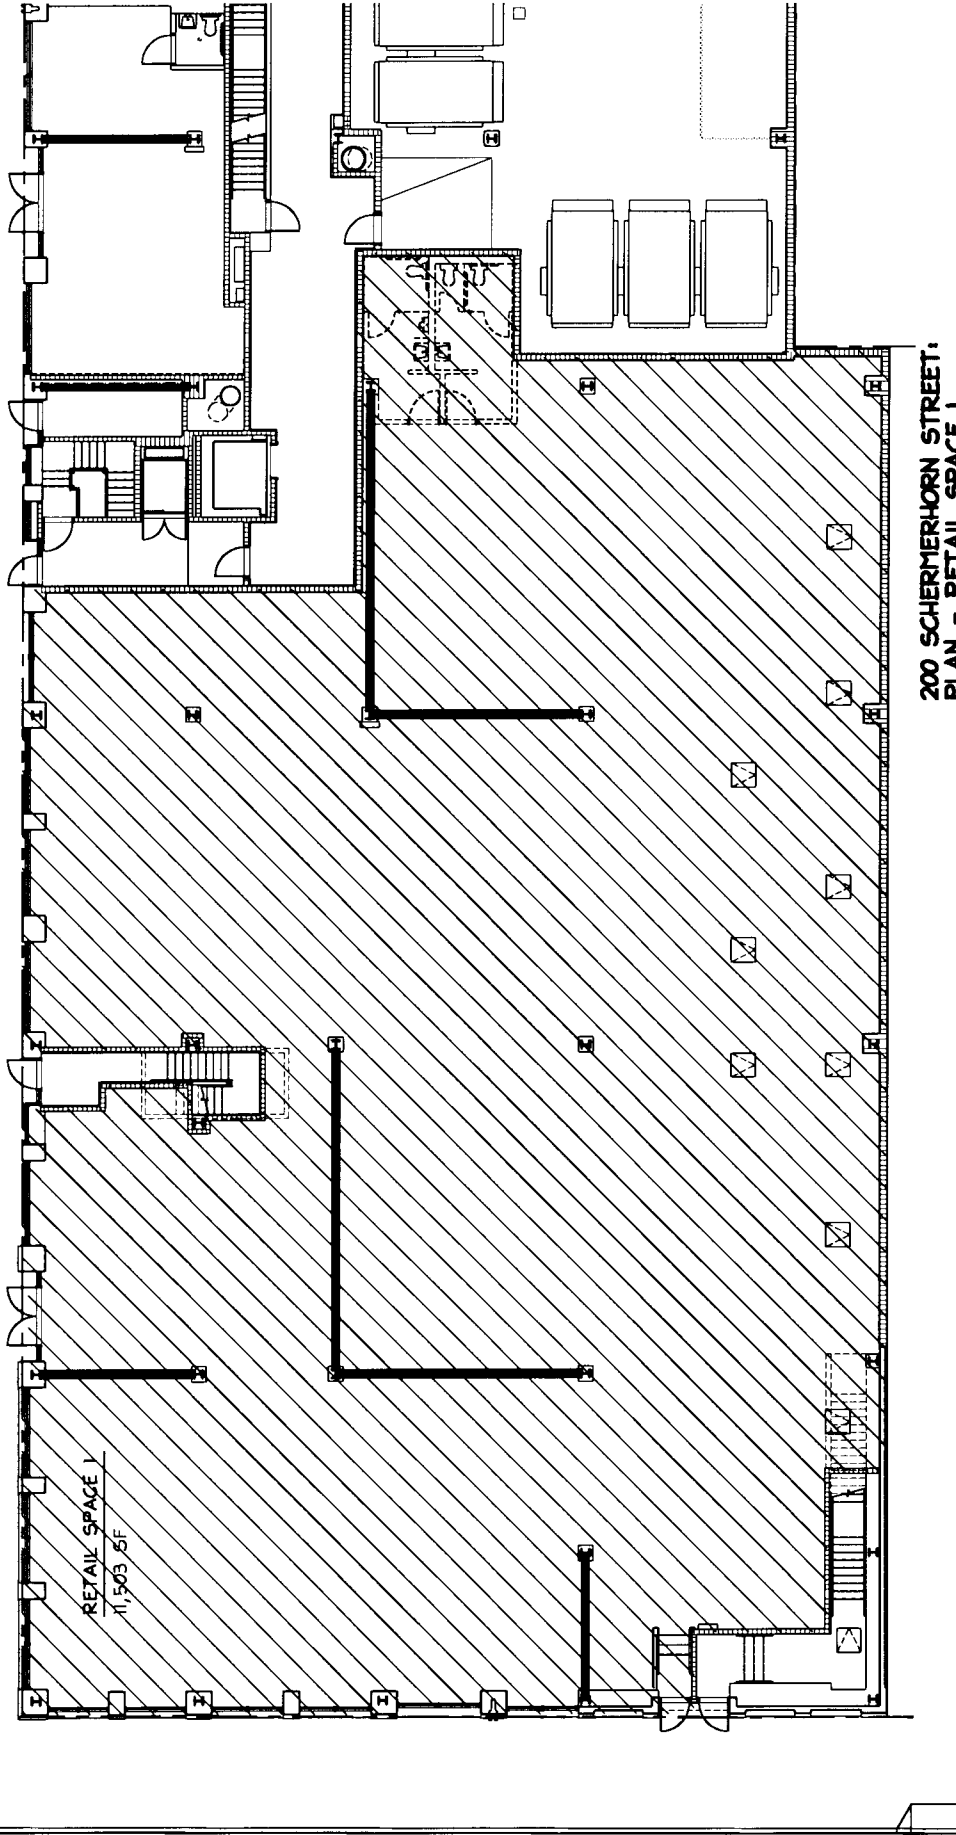


200 SCHERMERHORN STREET:
PLAN - RETAIL SPACE 1



TITLE: PLAN - RETAIL SPACE 1		Scale: 1" = 20'-0"
		Drawn: KB
		Date: 1-10-06

A-2

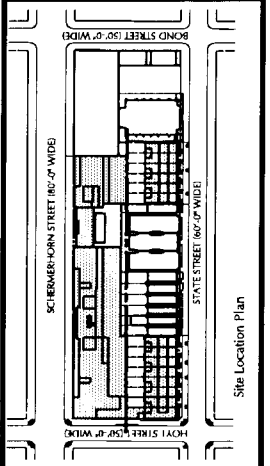


STATE RENAISSANCE COURT
BROOKLYN, NEW YORK

STATE RENAISSANCE, LLC, DEVELOPER
139 SAINT FELIX STREET, BROOKLYN, NY 11217
TEL (718) 852-8553 / FAX (718) 855-6494

JAMES McCULLAR & ASSOCIATES ARCHITECTS
266 WEST 73RD STREET, NEW YORK, NY 10023
TEL (212) 877-9300 / FAX (212) 877-9300

GLEIT ENGINEERING GROUP, P.C. STRUCTURAL & M/E/P CONSULTANT
520 EIGHTH AVENUE, NEW YORK, NY 10018
TEL (212) 235-6651 / FAX (212) 608-9429


SCHERMERHORN STREET 80' (WIDE)

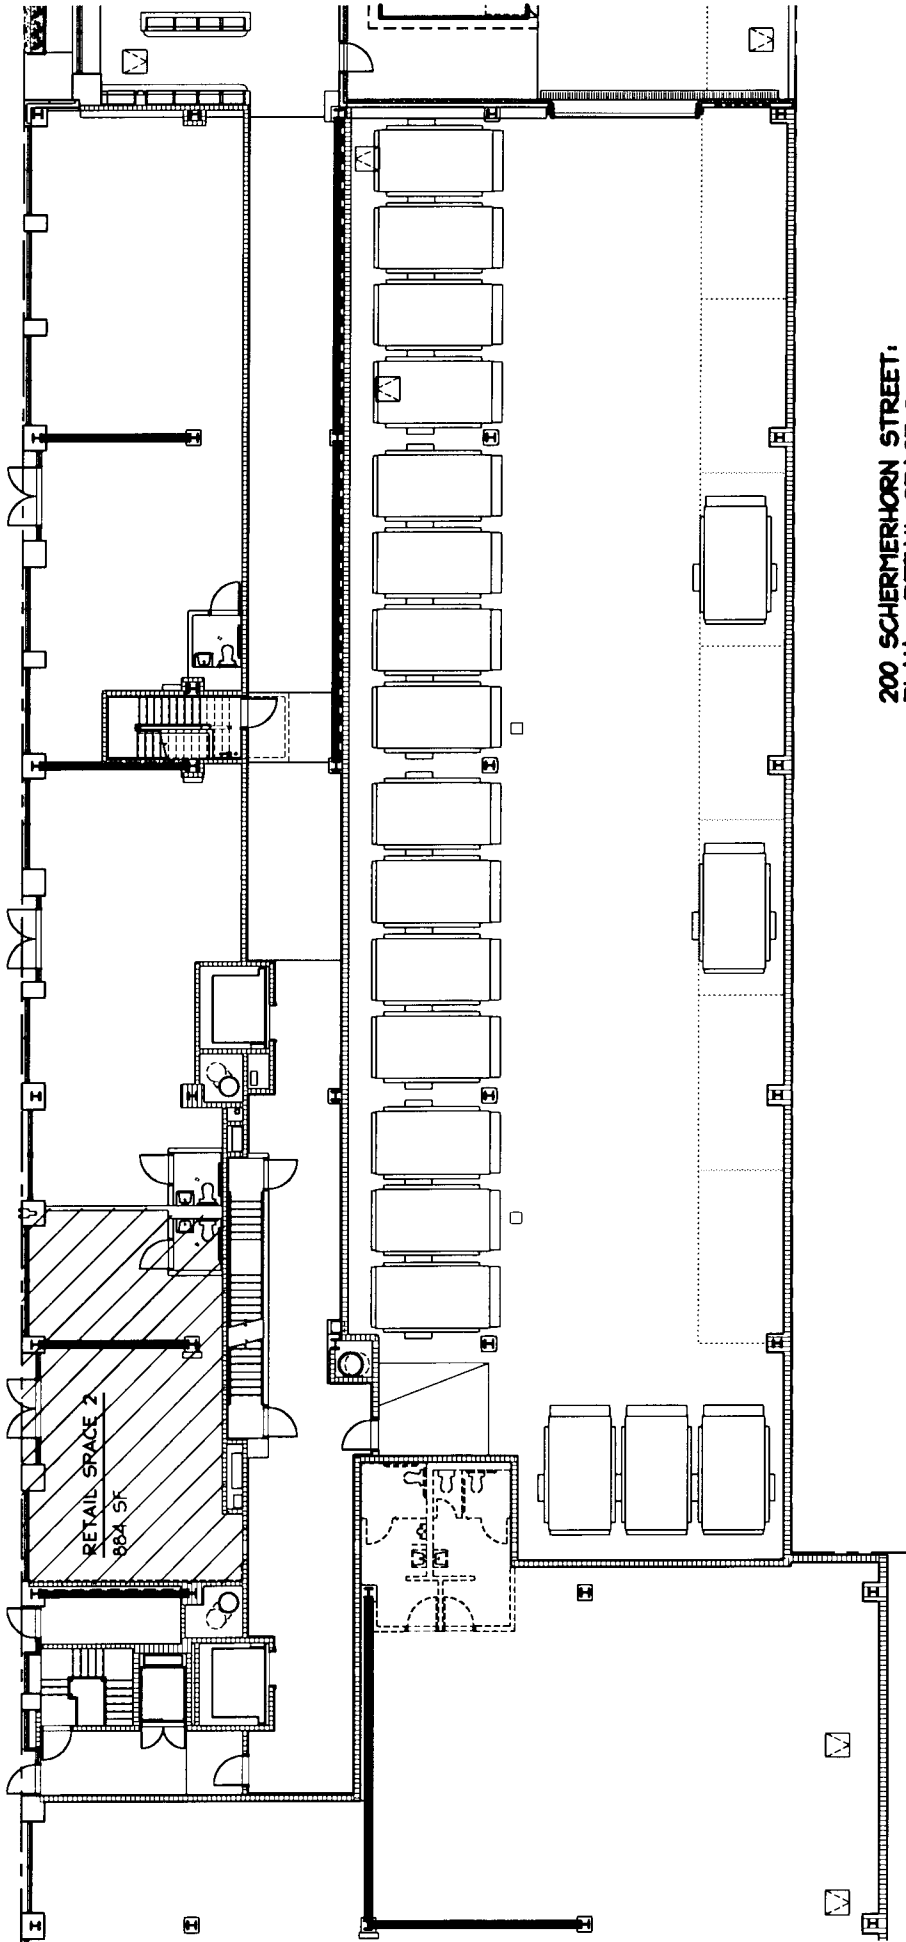

200 SCHERMERHORN STREET:
PLAN - RETAIL SPACE 2



Title: PLAN - RETAIL SPACE 2	
Scale: 1" = 20'-0"	A-3
Drawn: KB	
Date: 1-10-06	

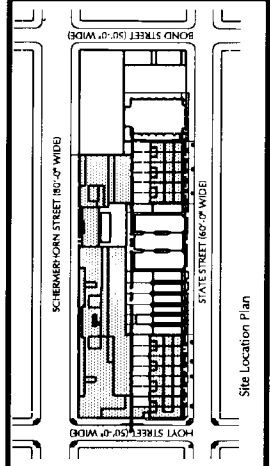


STATE RENAISSANCE COURT
 BROOKLYN, NEW YORK

STATE RENAISSANCE, LLC, DEVELOPER
 139 SAINT FELIX STREET, BROOKLYN, NY 11217
 TEL (718) 852-8553 / FAX (718) 855-6494

JAMES McCULLAR & ASSOCIATES ARCHITECTS
 266 WEST 73RD STREET, NEW YORK, NY 10023
 TEL (212) 877-9500 / FAX (212) 877-9500

GLEIT ENGINEERING GROUP, P.C. STRUCTURAL & M/E/P CONSULTANT
 520 FIFTH AVENUE, NEW YORK, NY 10018
 TEL (212) 239-6651 / FAX (212) 629-5419

SCHERMERHORN STREET 80' (WIDE)

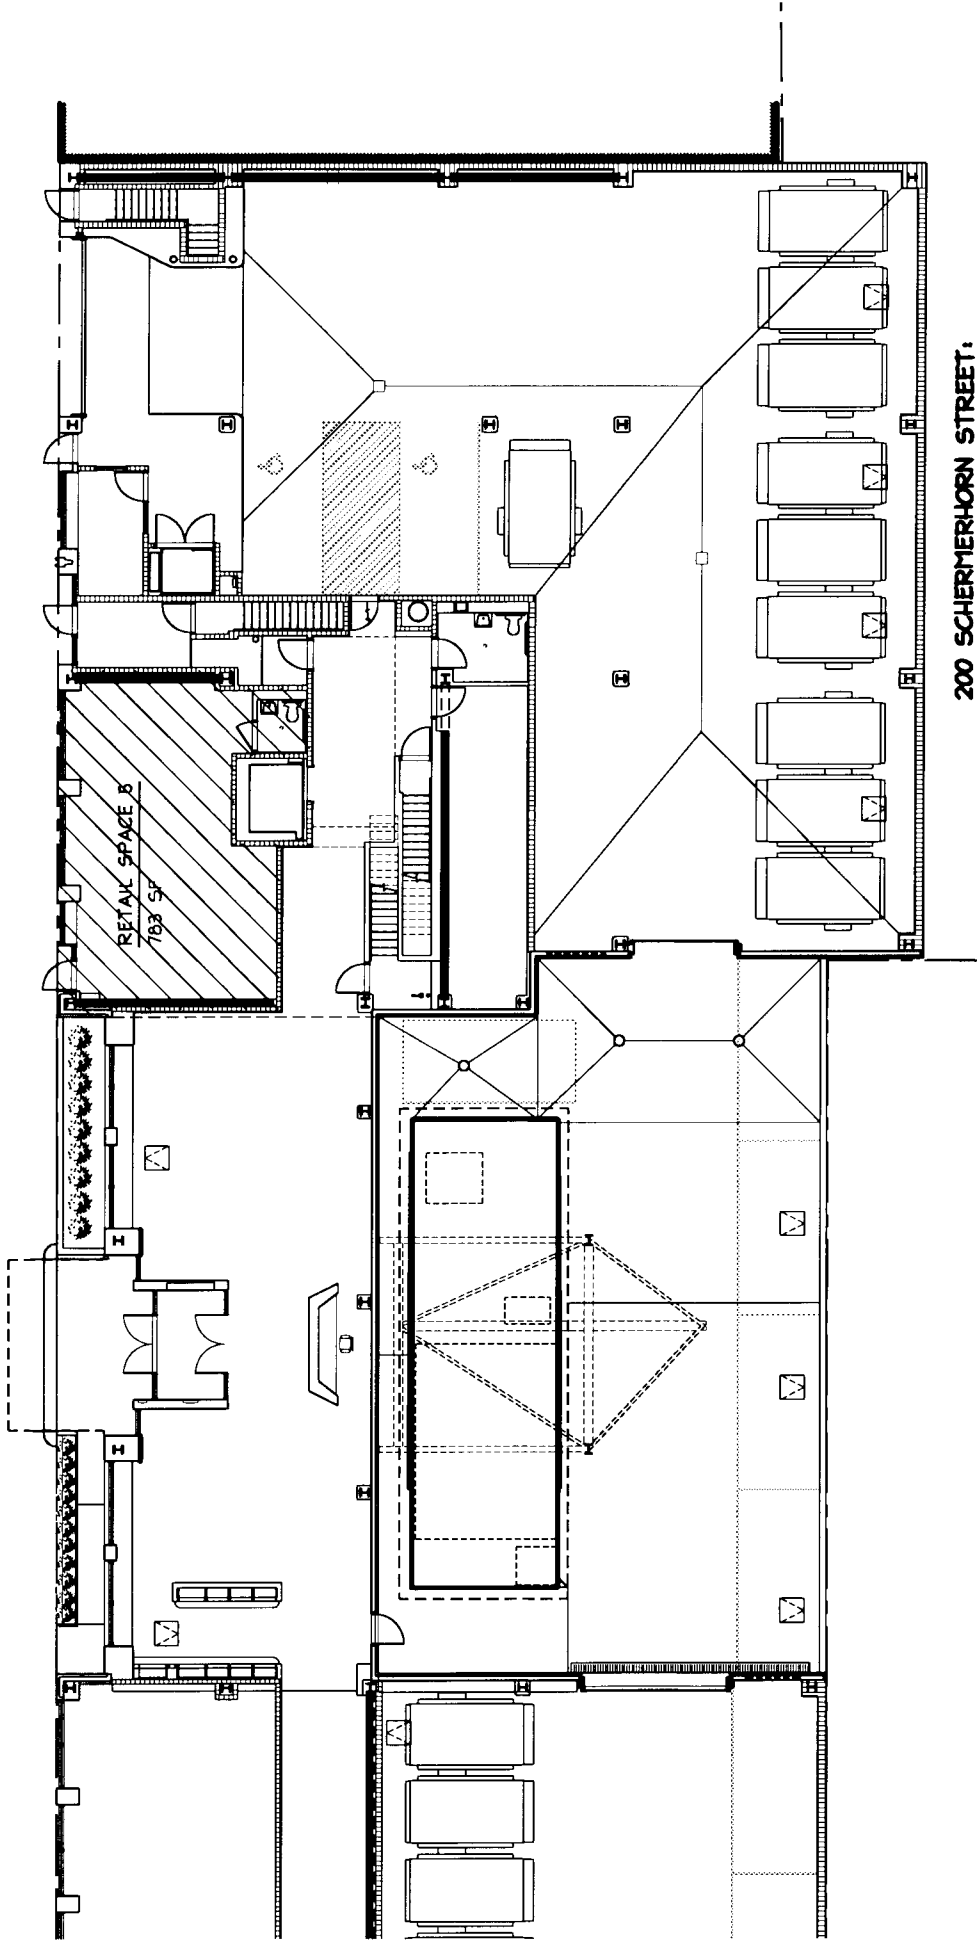

200 SCHERMERHORN STREET:
PLAN - RETAIL SPACE 5



Title: PLAN - RETAIL SPACE 5		Scale: 1" = 20'-0"
Drawn: KB		Date: 1-10-05

STATE RENAISSANCE COURT

BROOKLYN, NEW YORK

STATE RENAISSANCE, LLC, DEVELOPER

139 SAINT FELIX STREET, BROOKLYN, NY 11217
TEL (718) 852-8553 / FAX (718) 855-6494

JAMES McCULLAR
& ASSOCIATES ARCHITECTS
268 WEST 78th STREET, NEW YORK, NY 10023
TEL (212) 877-9300 / FAX (212) 877-9300

CLEIT ENGINEERING
& M/E/P CONSULTANT
500 WEST 14th STREET, NEW YORK, NY 10011
TEL (212) 239-6651 / FAX (212) 629-5029